

A

7

20/20

P41

#P. φ50


1

RD-1

5

15/15

# ŁAZIENKA TYPOWA

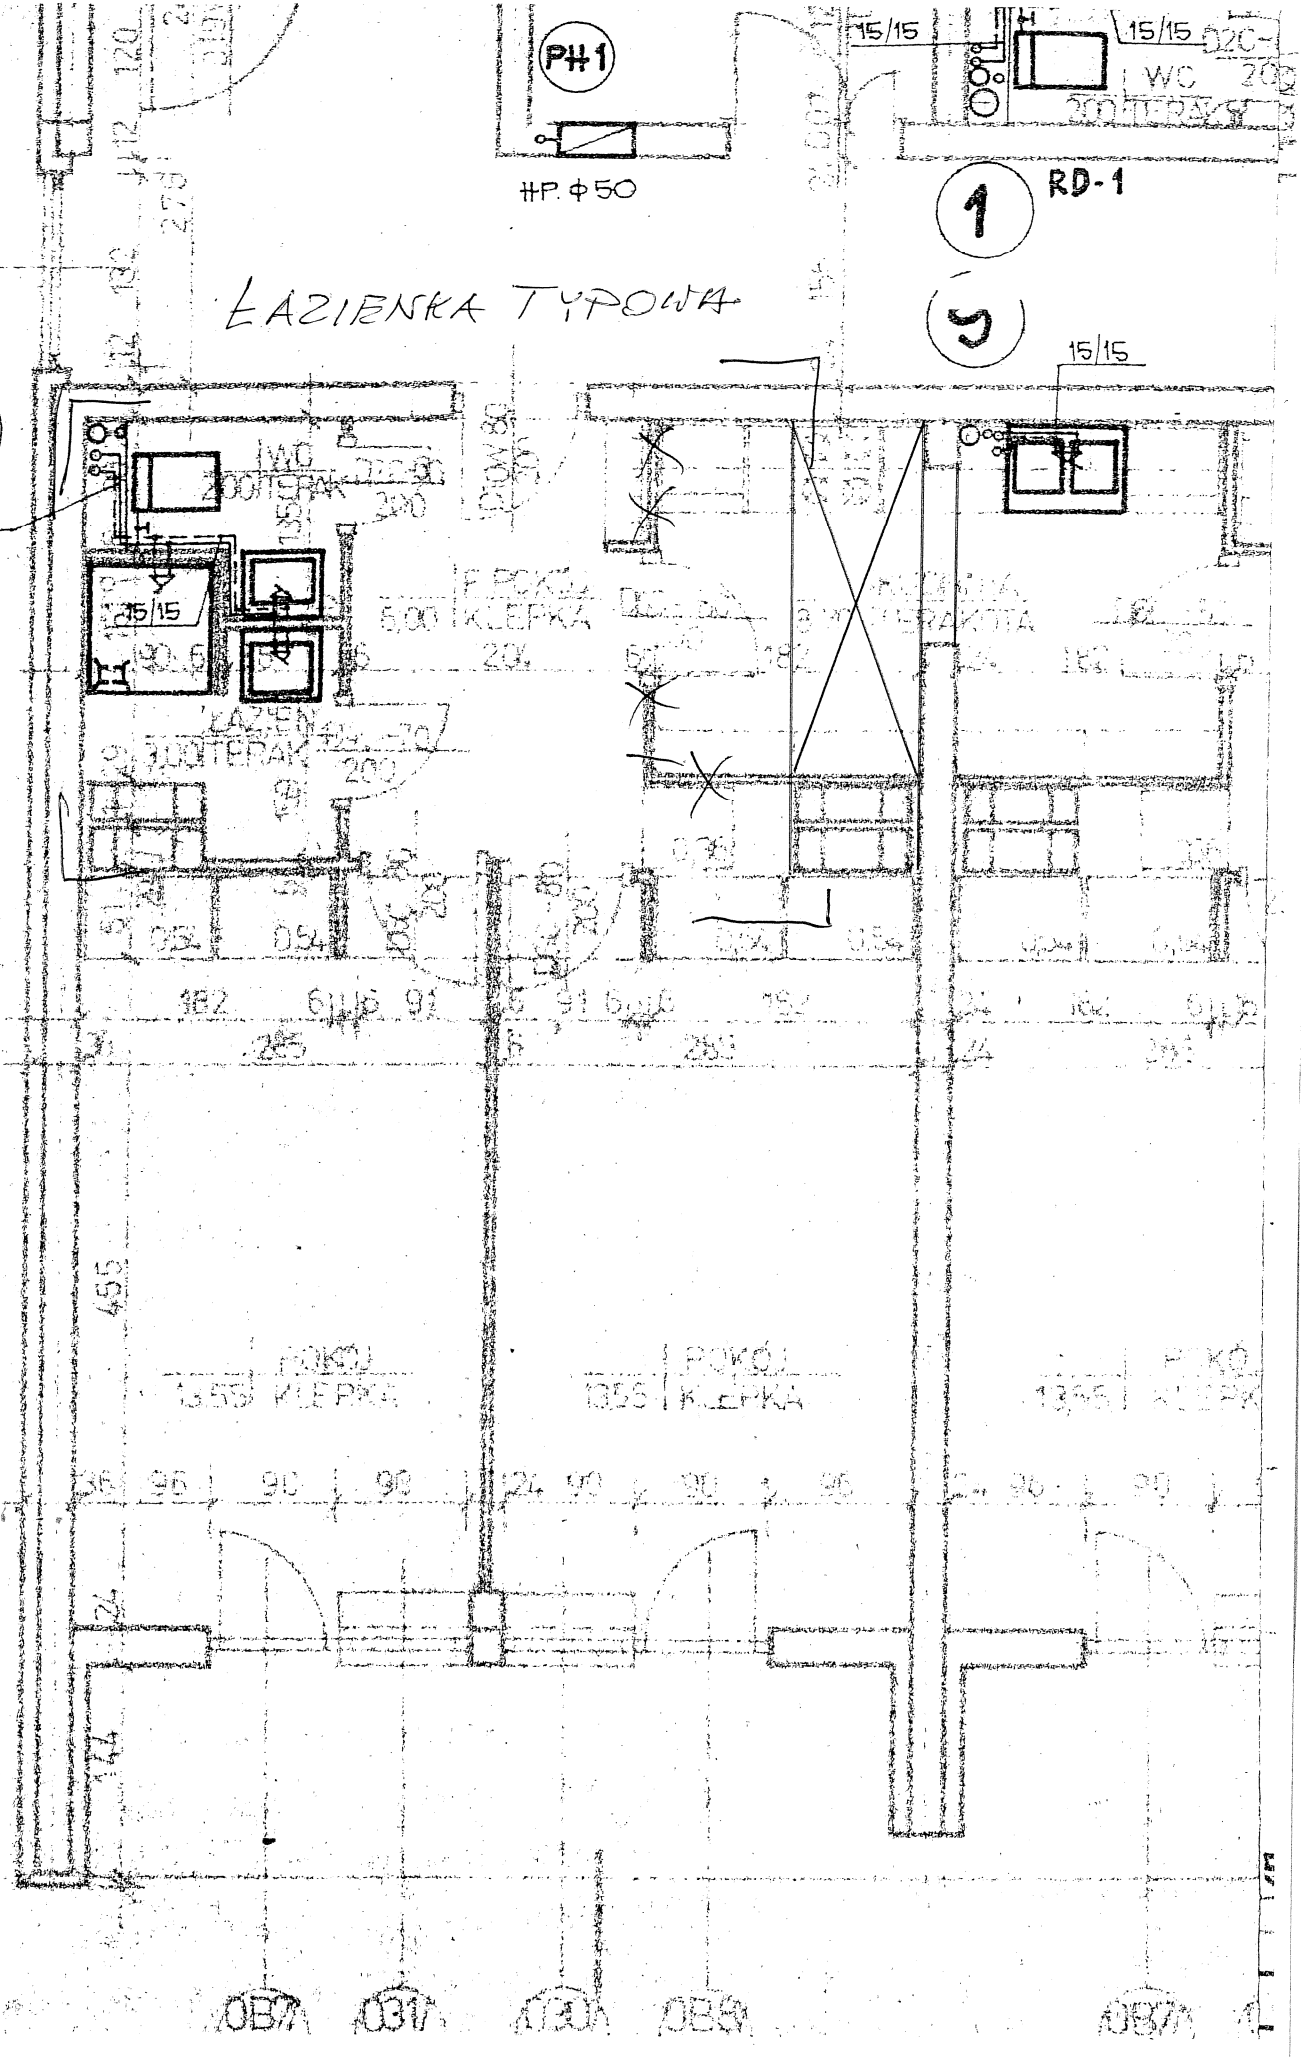

087 031 130 089 087